


LEGEND

- A. AV Wall Port (See Elevations)
- B. Floor Box (x4 power and data)

1:100 @ A3

Dulux Gallery
 Melbourne School of Design
 Plan

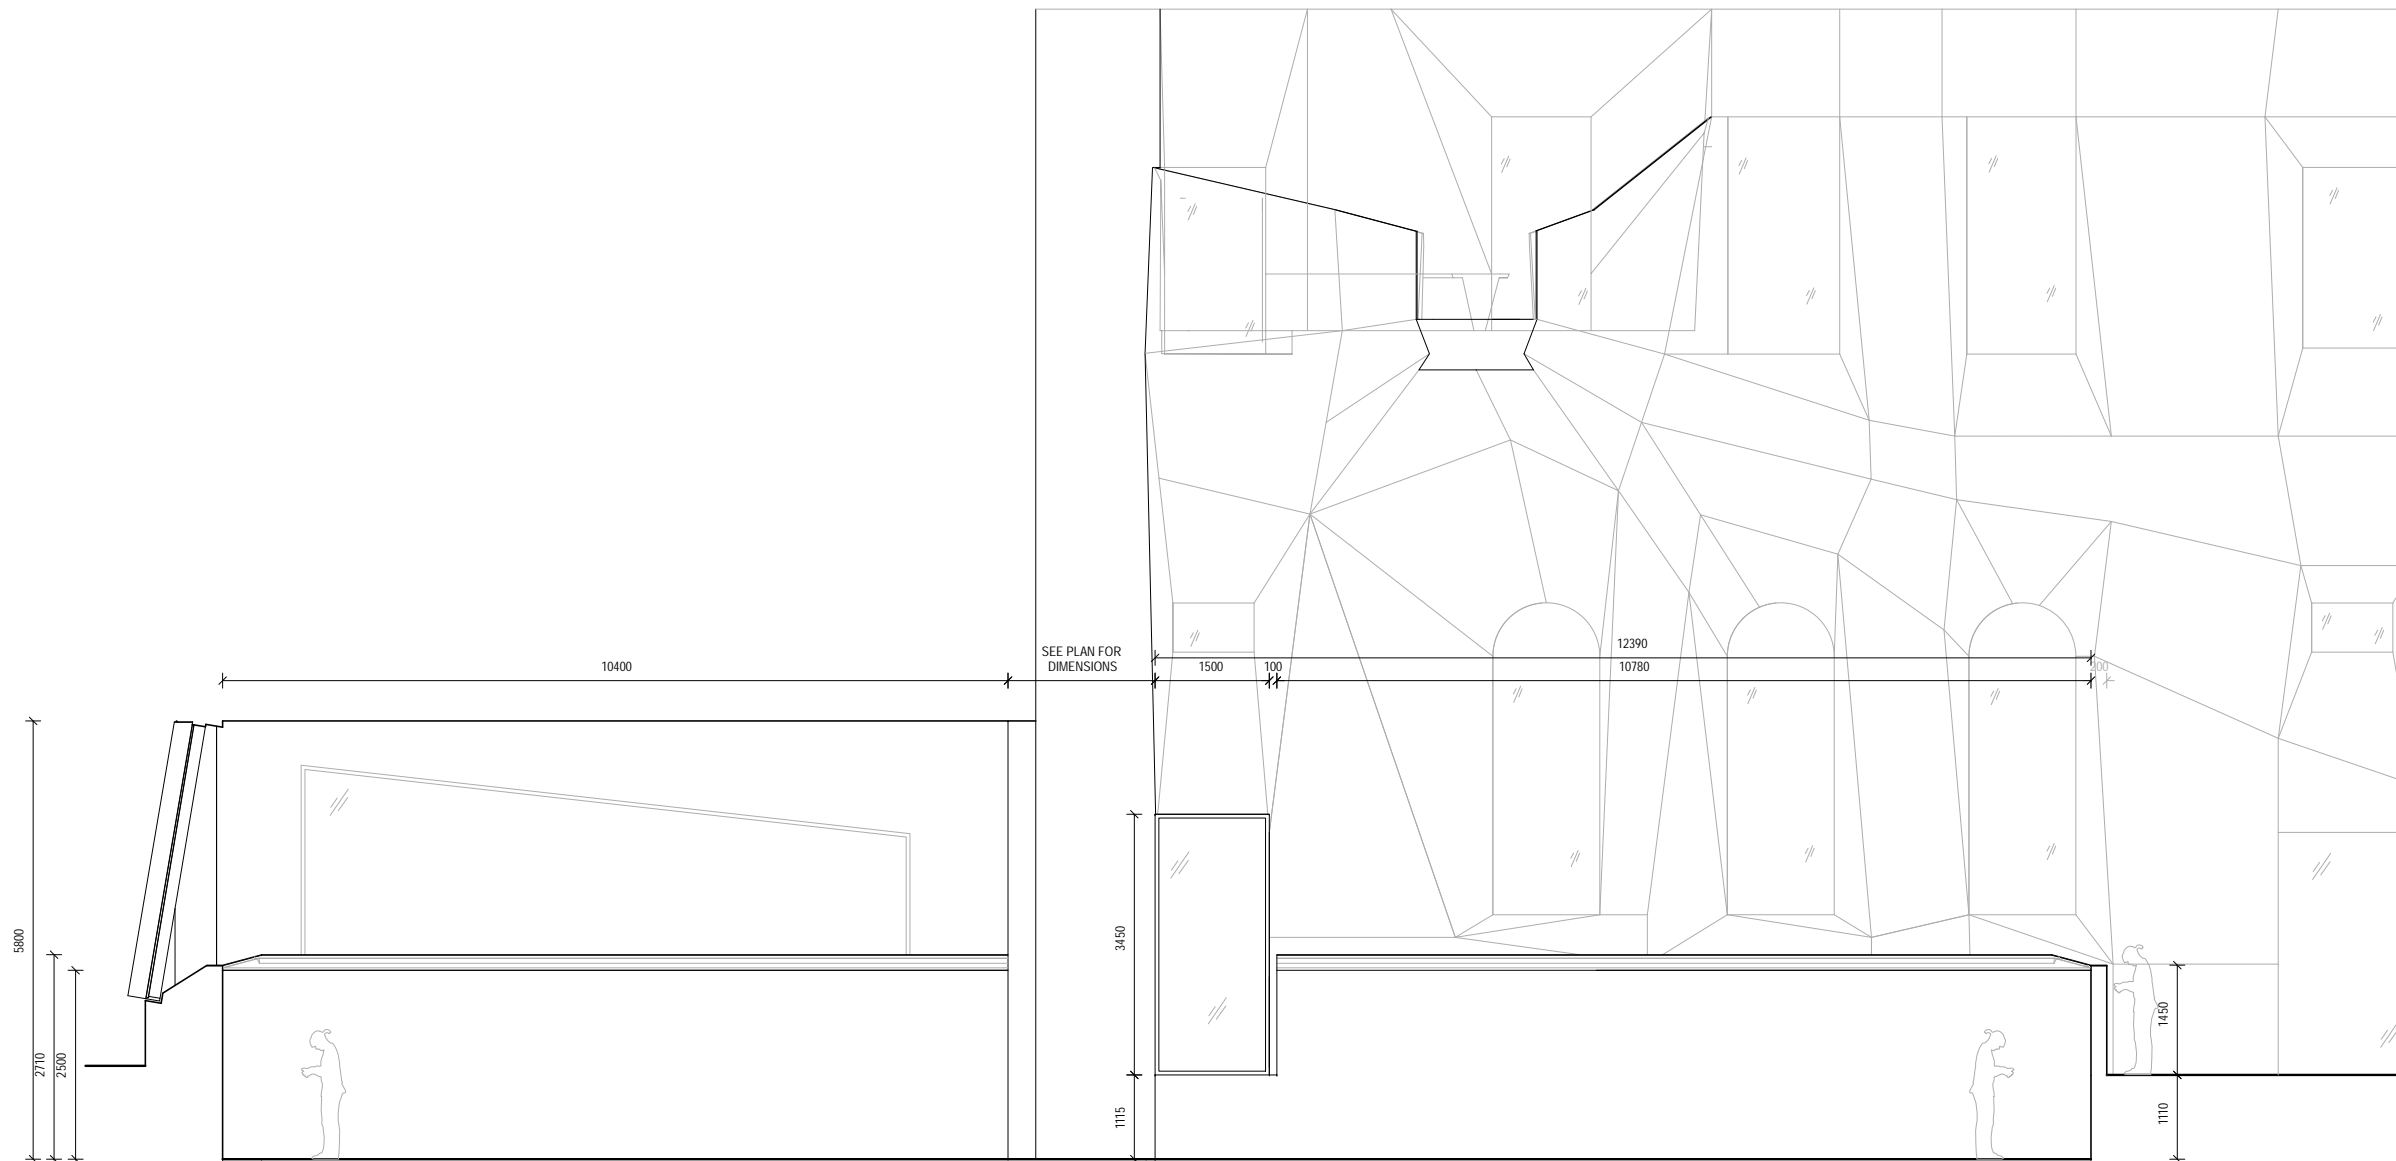

Elevation A

1:100 @ A3

Dulux Gallery
 Melbourne School of Design
 Elevations - Page 1 of 2